

GRID - BOX 25  
J 43/44 IND/PWR

FLOOR - BOX 8  
106 - 108  
116 - 120 5 KW  
ND6 IND/PWR

FLOOR - BOX 6  
99 - 101  
113, 116 - 119 KW  
ND 4 IND/PWR

FLY GALLERY  
BOX 23  
75 - 92  
R


R  
FLY GALLERY  
BOXES 18 - 21  
31 - 48  
J 1 - J 42  
75 - 98  
109 - 112 5KW  
NON DIM  
11 - 13  
IND X 3  
PWR X 3  
57 - 74  
DUPLICATED:  
NEXT LEVEL UP  
AT BOX 23  
R

L  
A  
D  
D  
E  
R  
X4

L  
A  
D  
D  
E  
R  
X4

JB  
J25 - 28  
J33 - 36  
ND10  
IND  
PWR

JB  
J21 - 24  
J29 - 32  
ND9  
IND  
PWR

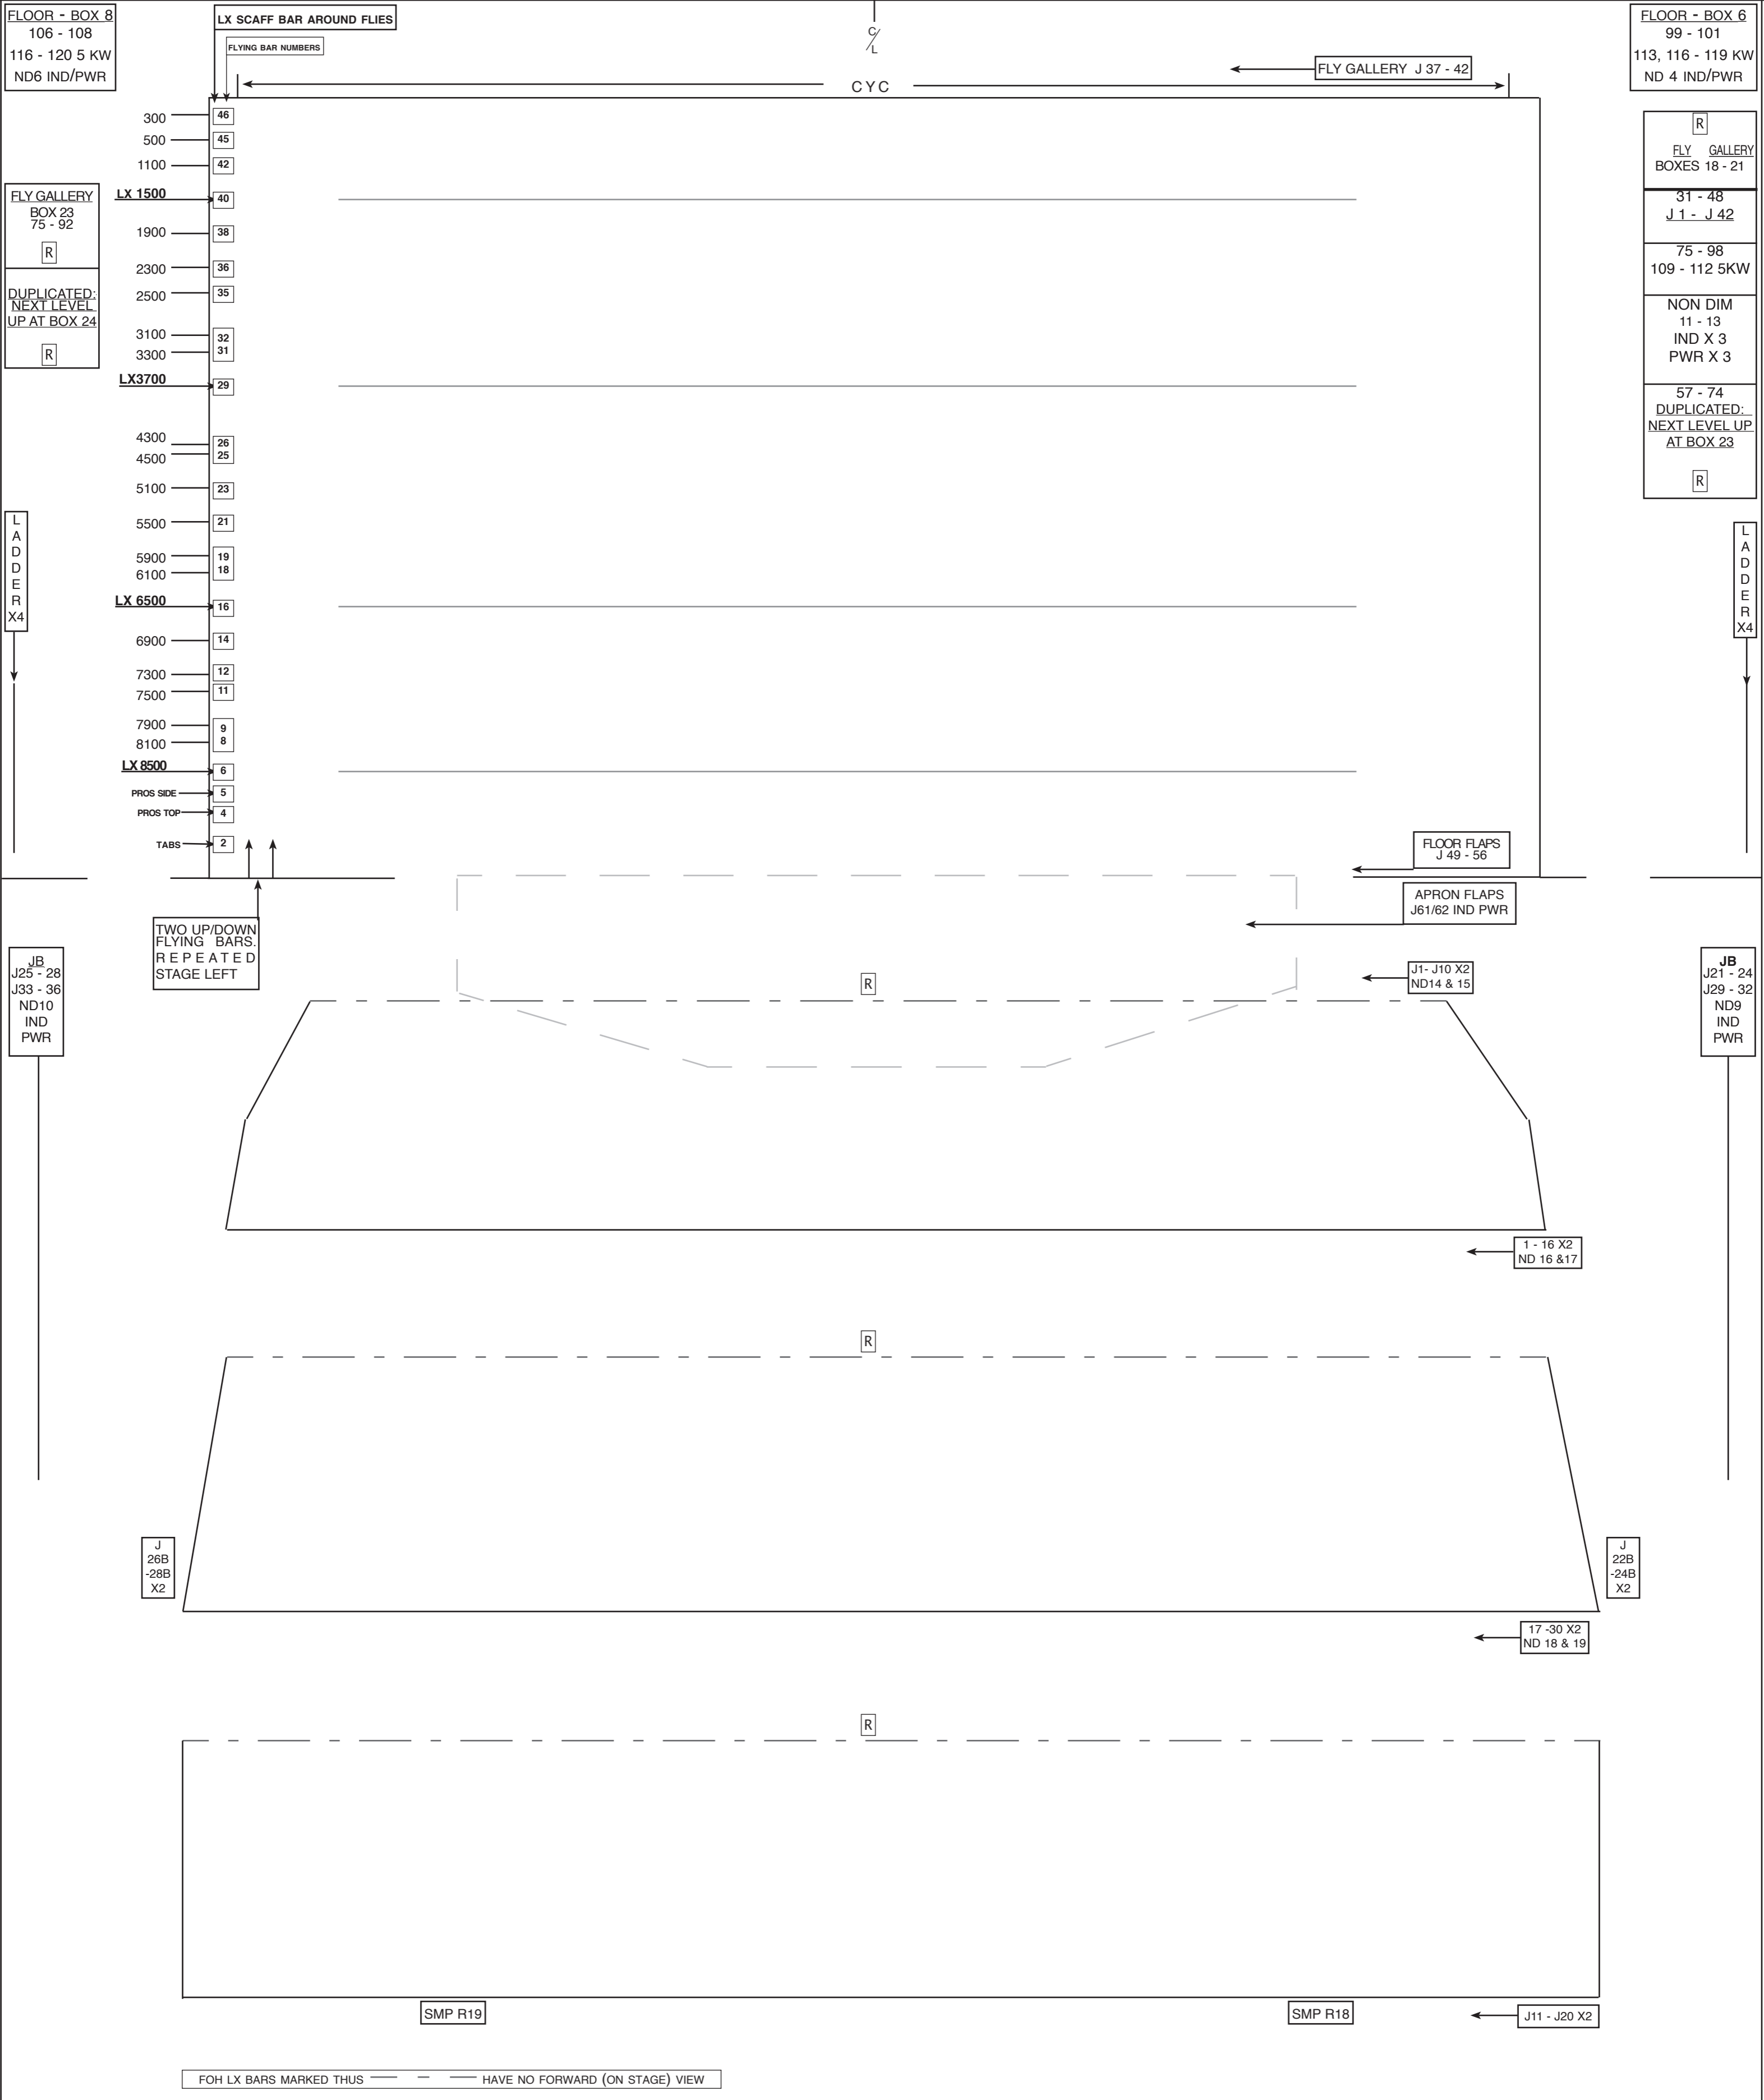

FLOOR SR PROS  
BOX 7  
102 - 108  
114, 115, 120 5KW  
J 47/48, J53 - 56  
J60, J62  
IND/PWR  
NON DIM 5  
R

SR LADDER  
BOX 12  
53 - 56  
ORCH PIT  
BOX 2  
J45/J46  
IND/PWR  
R

**CRESCENT THEATRE LX SCHEMATIC - 1:50**

R → RIGGERS CONTROL POINTS      J1 - J42: JUMPER CIRCUIT PLUGS      ← J37 - 42: JUMPER CIRCUIT SOCKETS

F L Y I N G W E I G H T S			
ROBERT JULIET - 2	743 - 1	2 X MINUETTE - 1 1/2	FOUR CELL - 1
BRIO - 1	10x 743 - 12	2 X PAR CAN - 1	4 X FOUR CELL - 5
CANTATA - 1	243 - 2		SB 4 12 FLOODS - 9

SL LADDER  
BOX 11  
49 - 52  
BEHIND LOBBY  
DOORS  
IND/PWR +  
SL: J 59 ND7  
SR: J 60

FLOOR SL PROS  
BOX 5  
99 - 105  
113 - 115 5KW  
IND/PWR  
NON DIM 3  
J 45, 46, 49,  
J50 - 52  
J59, 61.  
R